


## **ATTACHMENT B SINGLE LINE DIAGRAM**

# P1567 Proposed Transmission Development - Area Transmission System

Currency Date: 2021-11-23

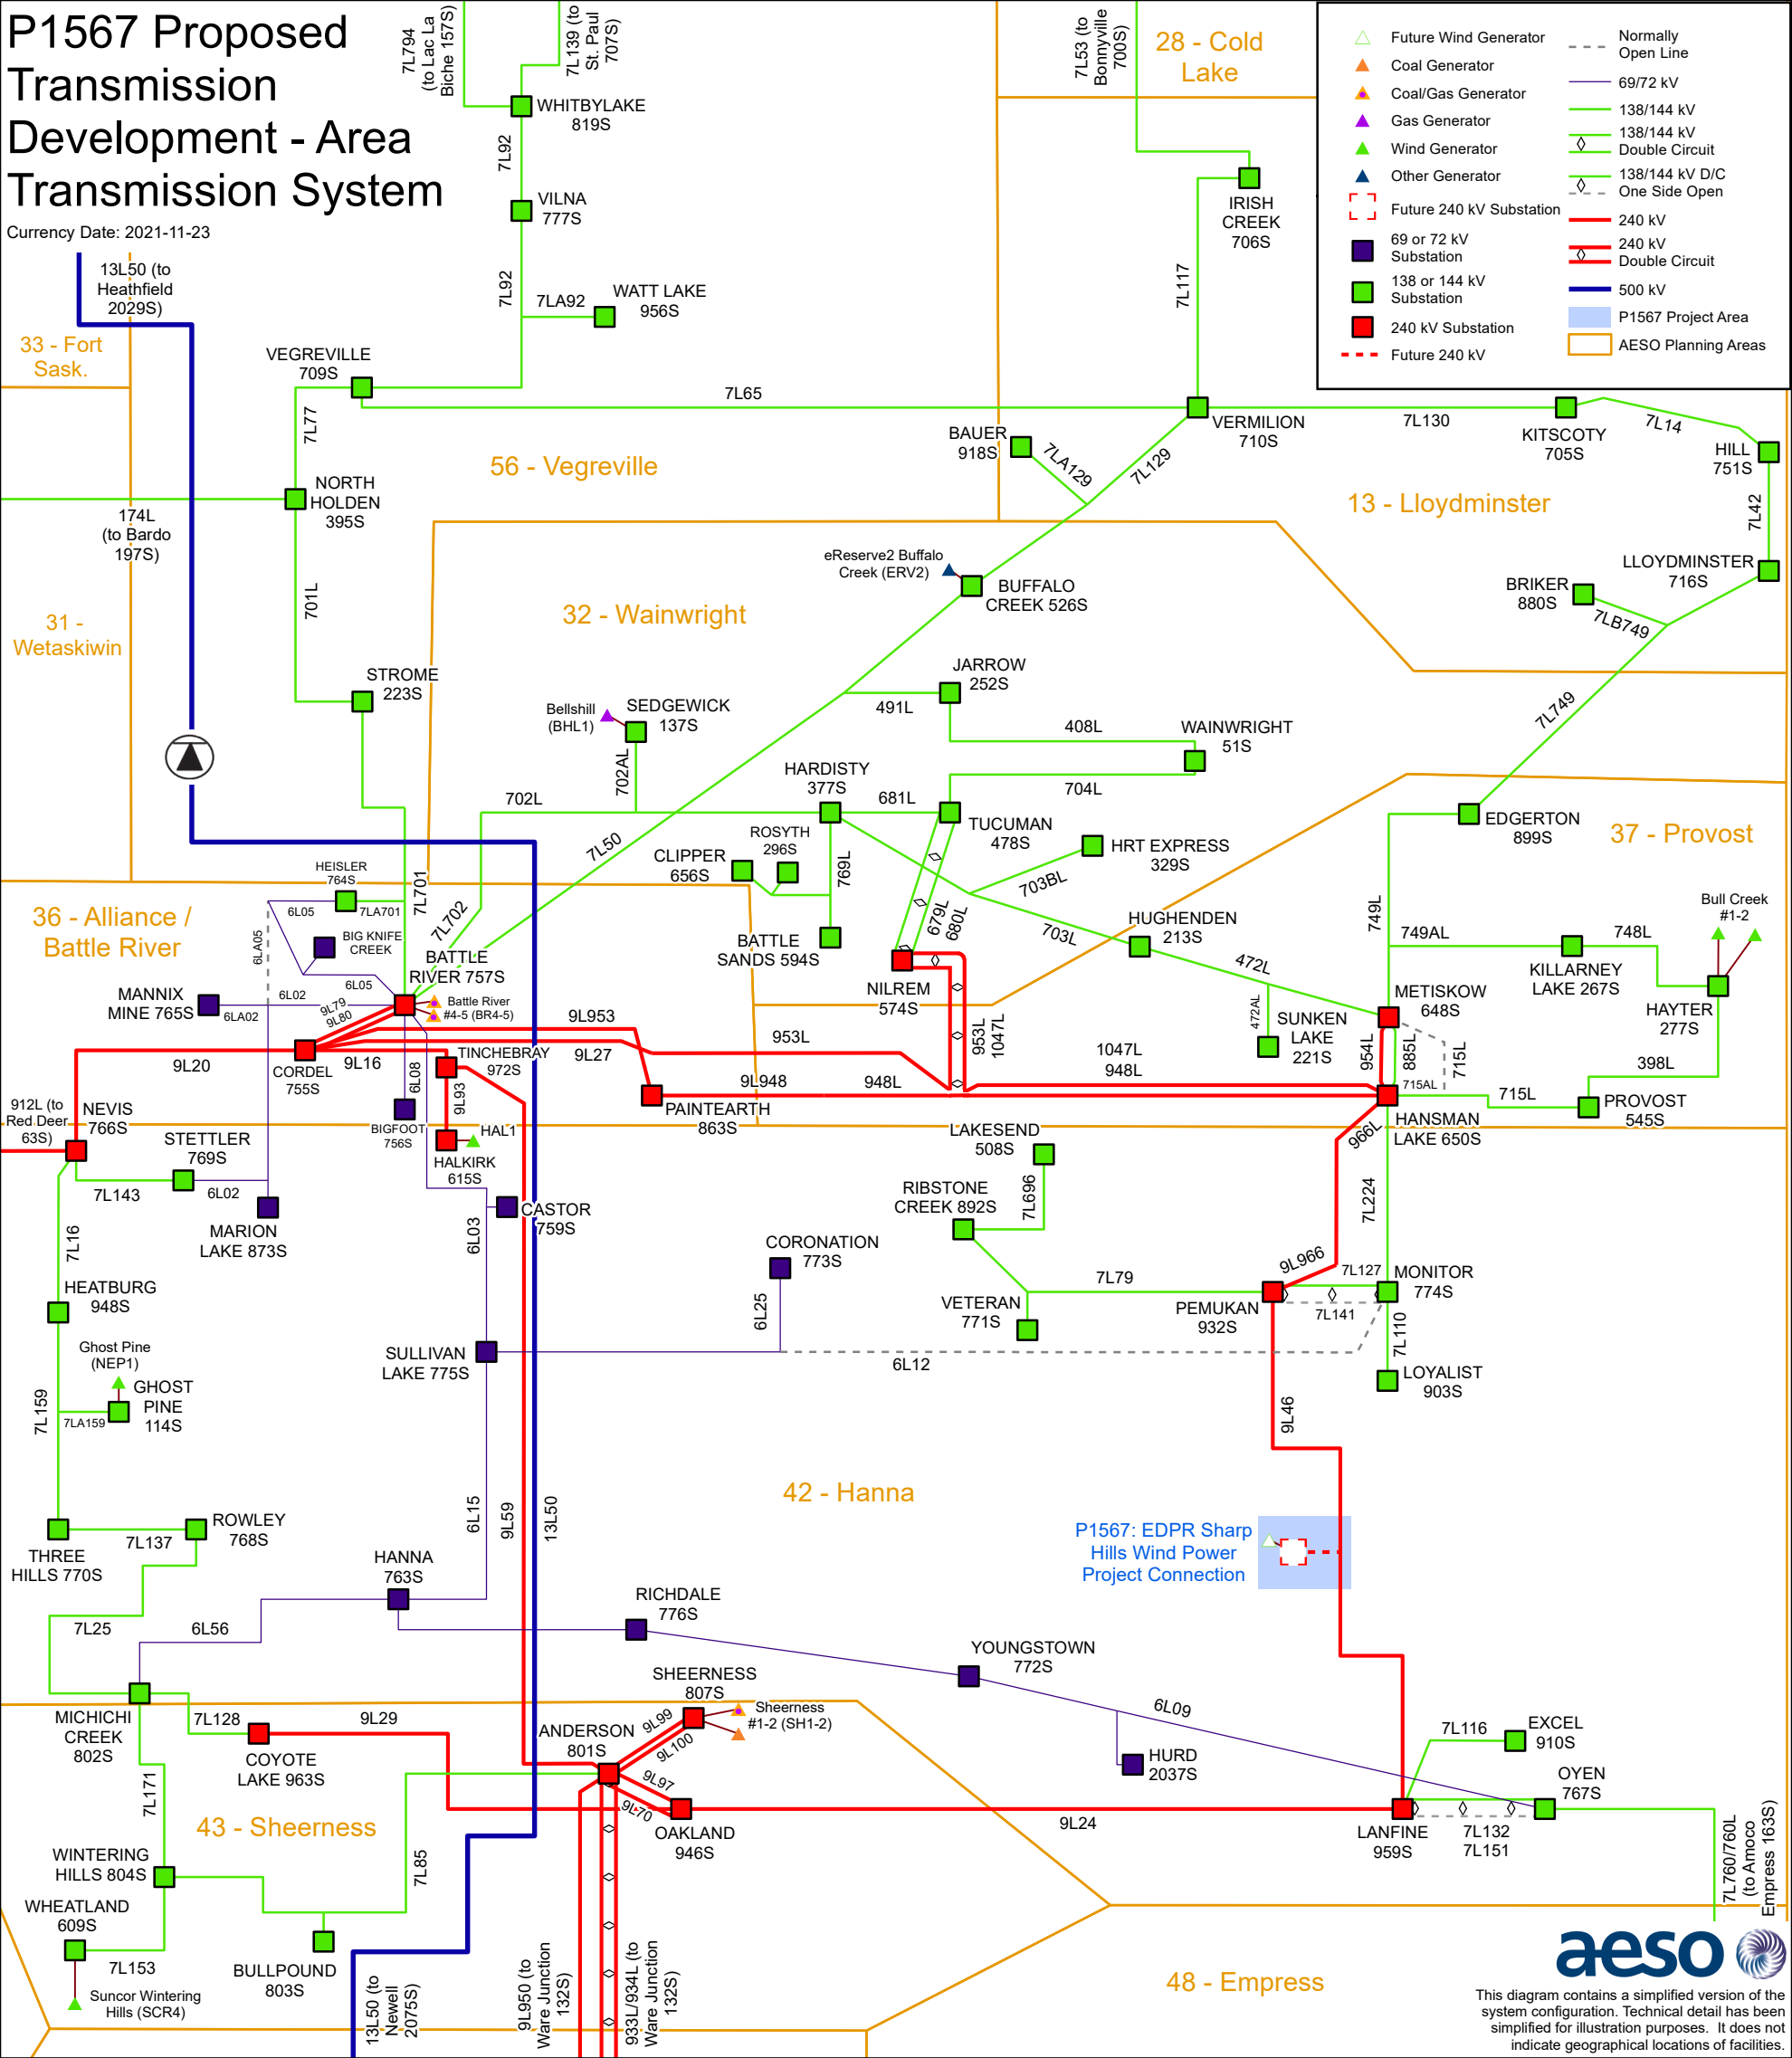

	Future Wind Generator		Normally Open Line
	Coal Generator		69/72 kV
	Coal/Gas Generator		138/144 kV
	Gas Generator		138/144 kV Double Circuit
	Wind Generator		138/144 kV D/C One Side Open
	Other Generator		240 kV
	Future 240 kV Substation		240 kV Double Circuit
	69 or 72 kV Substation		500 kV
	138 or 144 kV Substation		P1567 Project Area
	240 kV Substation		AESO Planning Areas
	Future 240 kV		



This diagram contains a simplified version of the system configuration. Technical detail has been simplified for illustration purposes. It does not indicate geographical locations of facilities.